



CITY OF SOUTH SAN FRANCISCO  
COMMUNITY CIVIC CENTER  
CITY OF SOUTH SAN FRANCISCO  
EL CAMINO REAL & CHESTNUT AVE.  
SOUTH SAN FRANCISCO, CA 94080


**SMITHGROUP**

301 BATTERY STREET  
7TH FLOOR  
SAN FRANCISCO, CA 94111  
415.227.0100  
smithgroup.com


Area Schedule (Gross Bldg - Option 1)		
Level	Name	Area
LEVEL 1	CHAMBERS	6381 SF
LEVEL 1	L PR BLDG	18810 SF
LEVEL 2	L PR BLDG	29100 SF
LEVEL 3	L PR BLDG	28834 SF
LEVEL 1	PARKING	12412 SF
MEZZANINE LEVEL	STORAGE	1128 SF
		9664 SF

**GROSS BUILDING AREAS**


- CHAMBERS
- L PR BLDG
- PARKING
- STORAGE

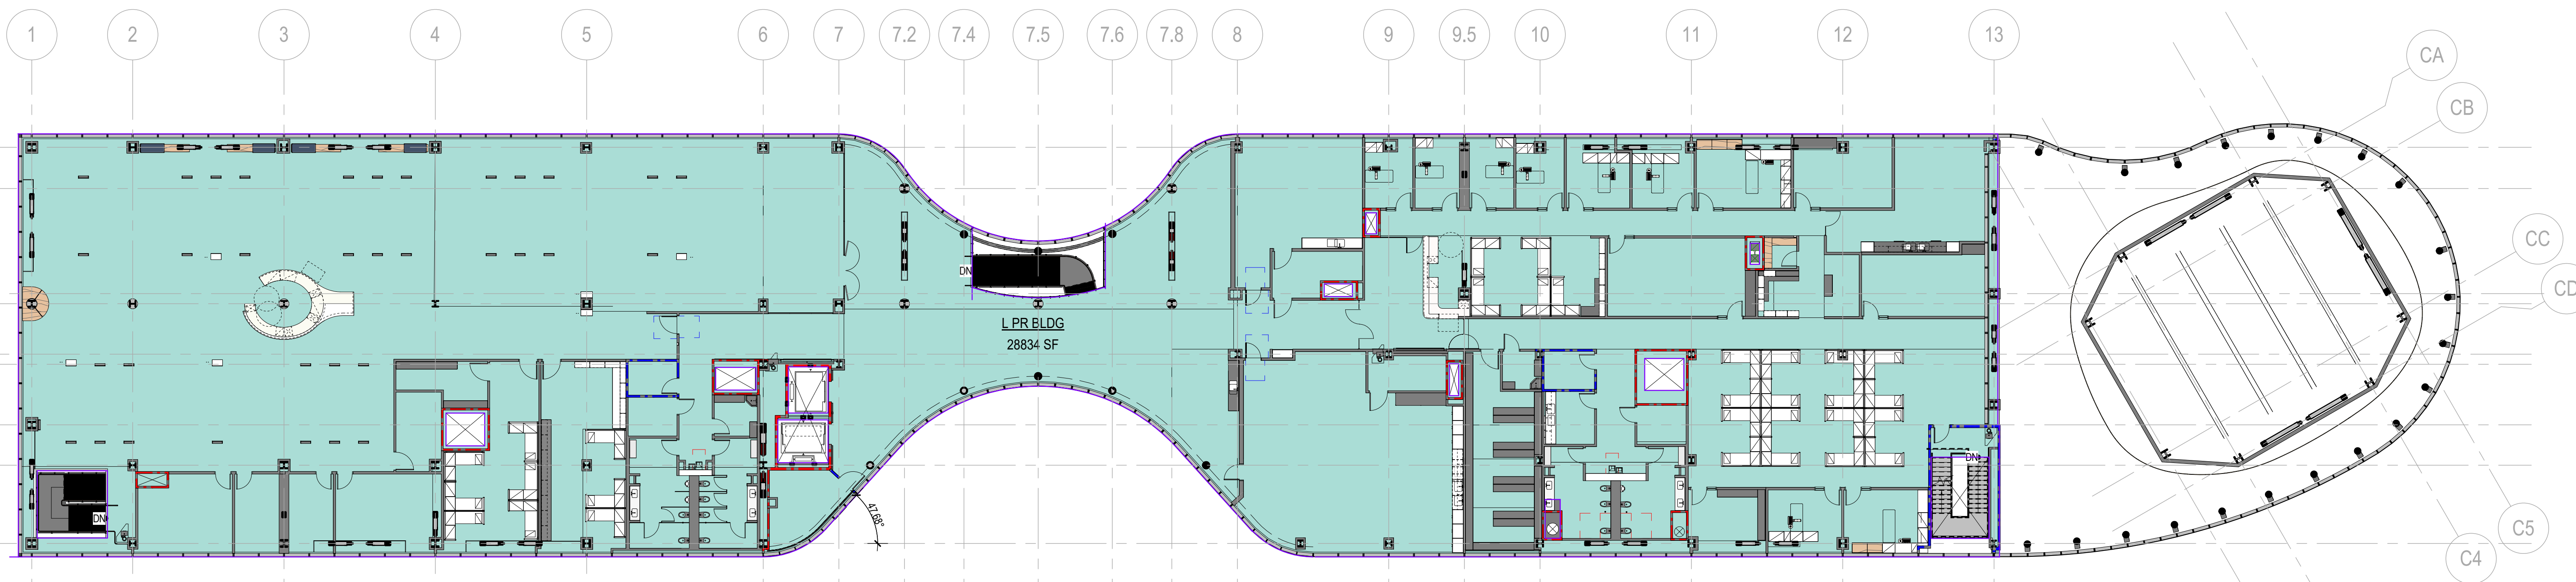


LEVEL 3 AREA PLAN

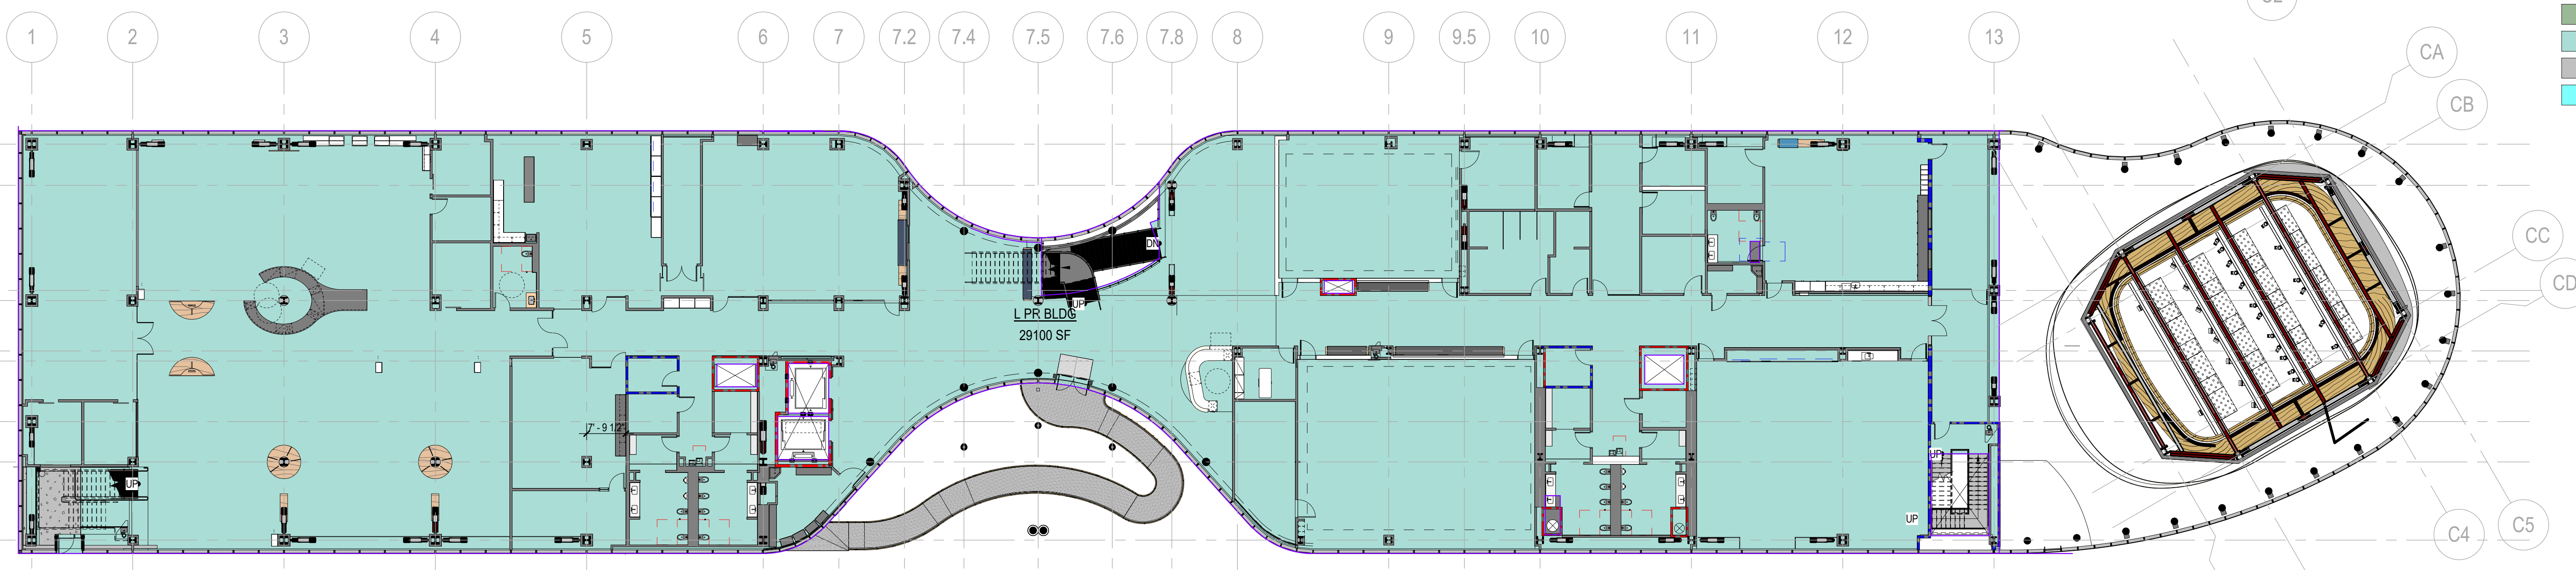

LEVEL 2 AREA PLAN

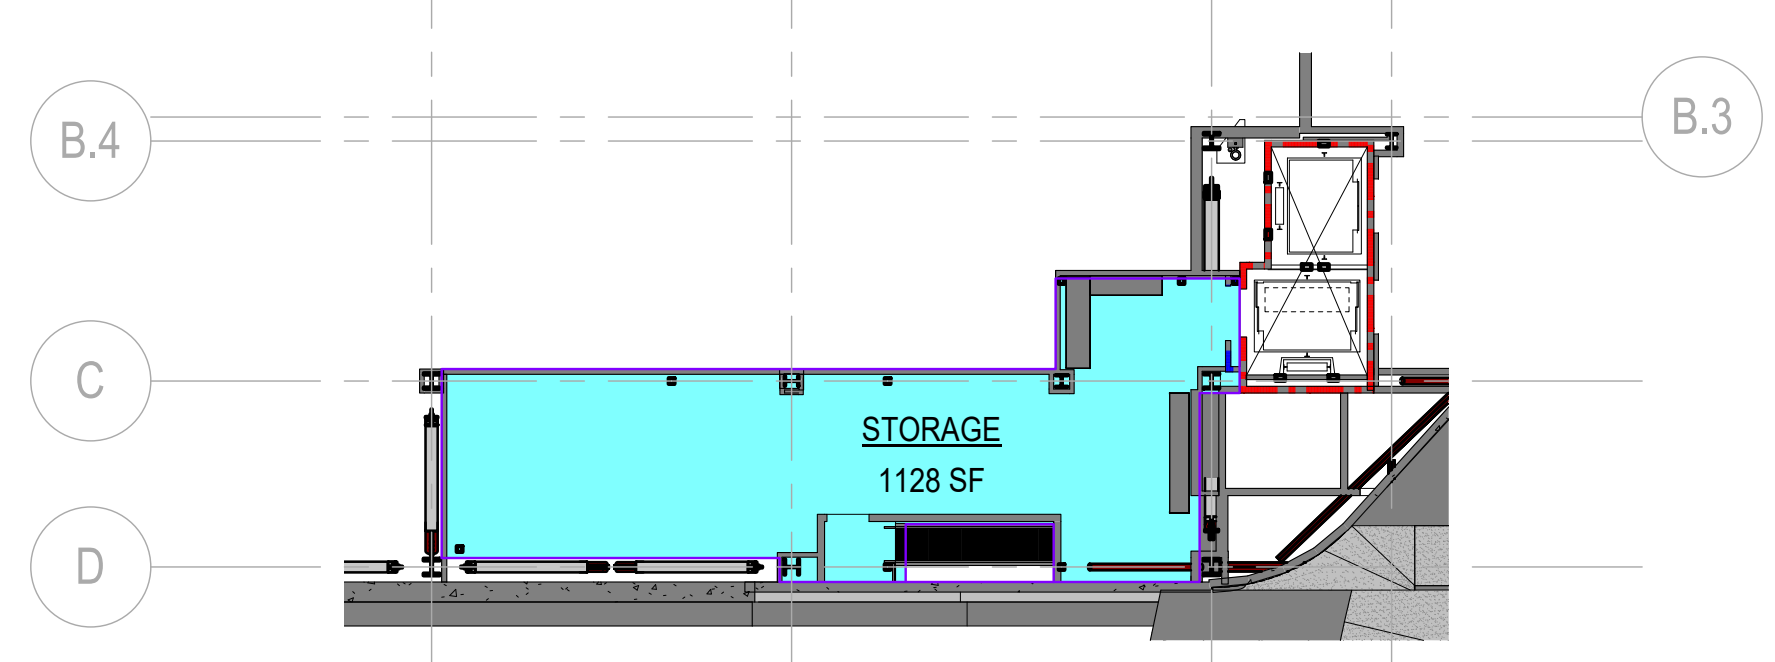

4 MEZZANINE LEVEL  
SCALE: 1/16" = 1'-0"

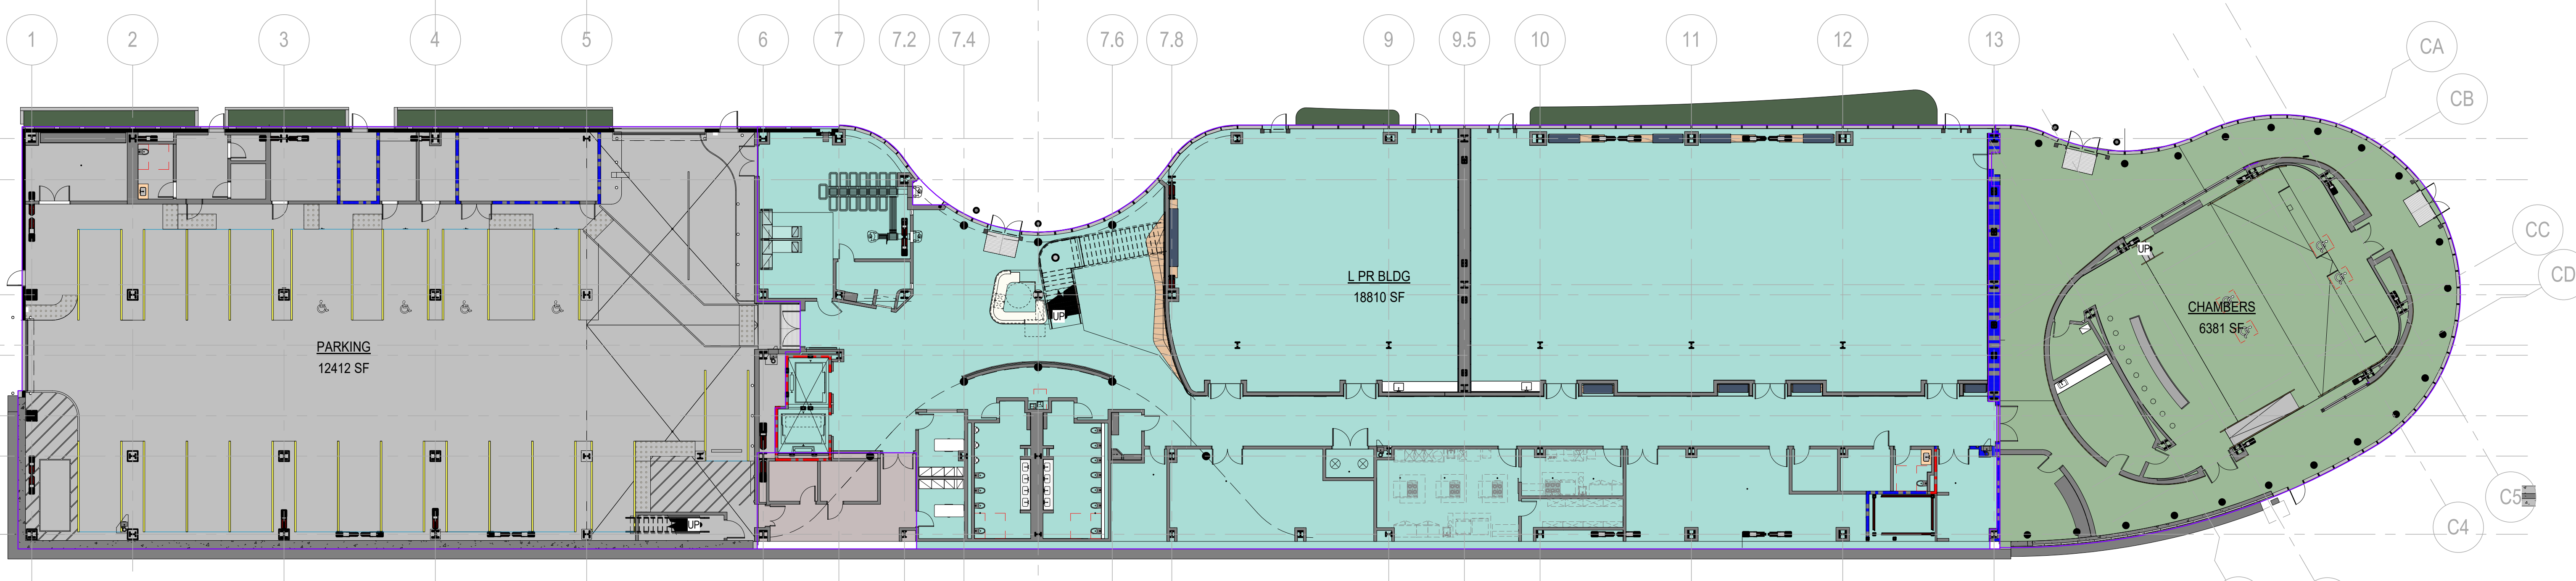


LEVEL 1 AREA PLAN

ISSUED FOR	REV	DATE

SSF PERMIT SET BCK3 / BID SET 1 2020-09-04

SEALS AND SIGNATURES

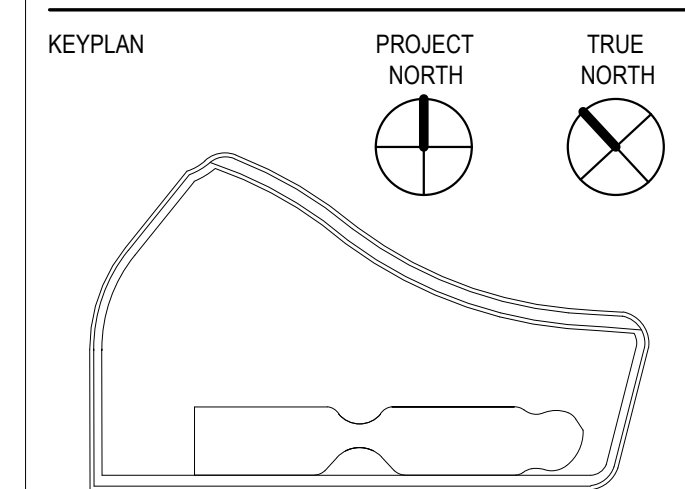

SHEET TITLE  
**BUILDING GROSS SQUARE FOOTAGE CALCS**

PROJECT NUMBER 10609 000

**GC1.2**

SHEET NUMBER

Author: 9/3/2020 9:38:43 AM  
Plot Date: